


* ALL BACK FLOW PREVENTION MUST BE APPROVED BY THE PLUMBING INSPECTOR

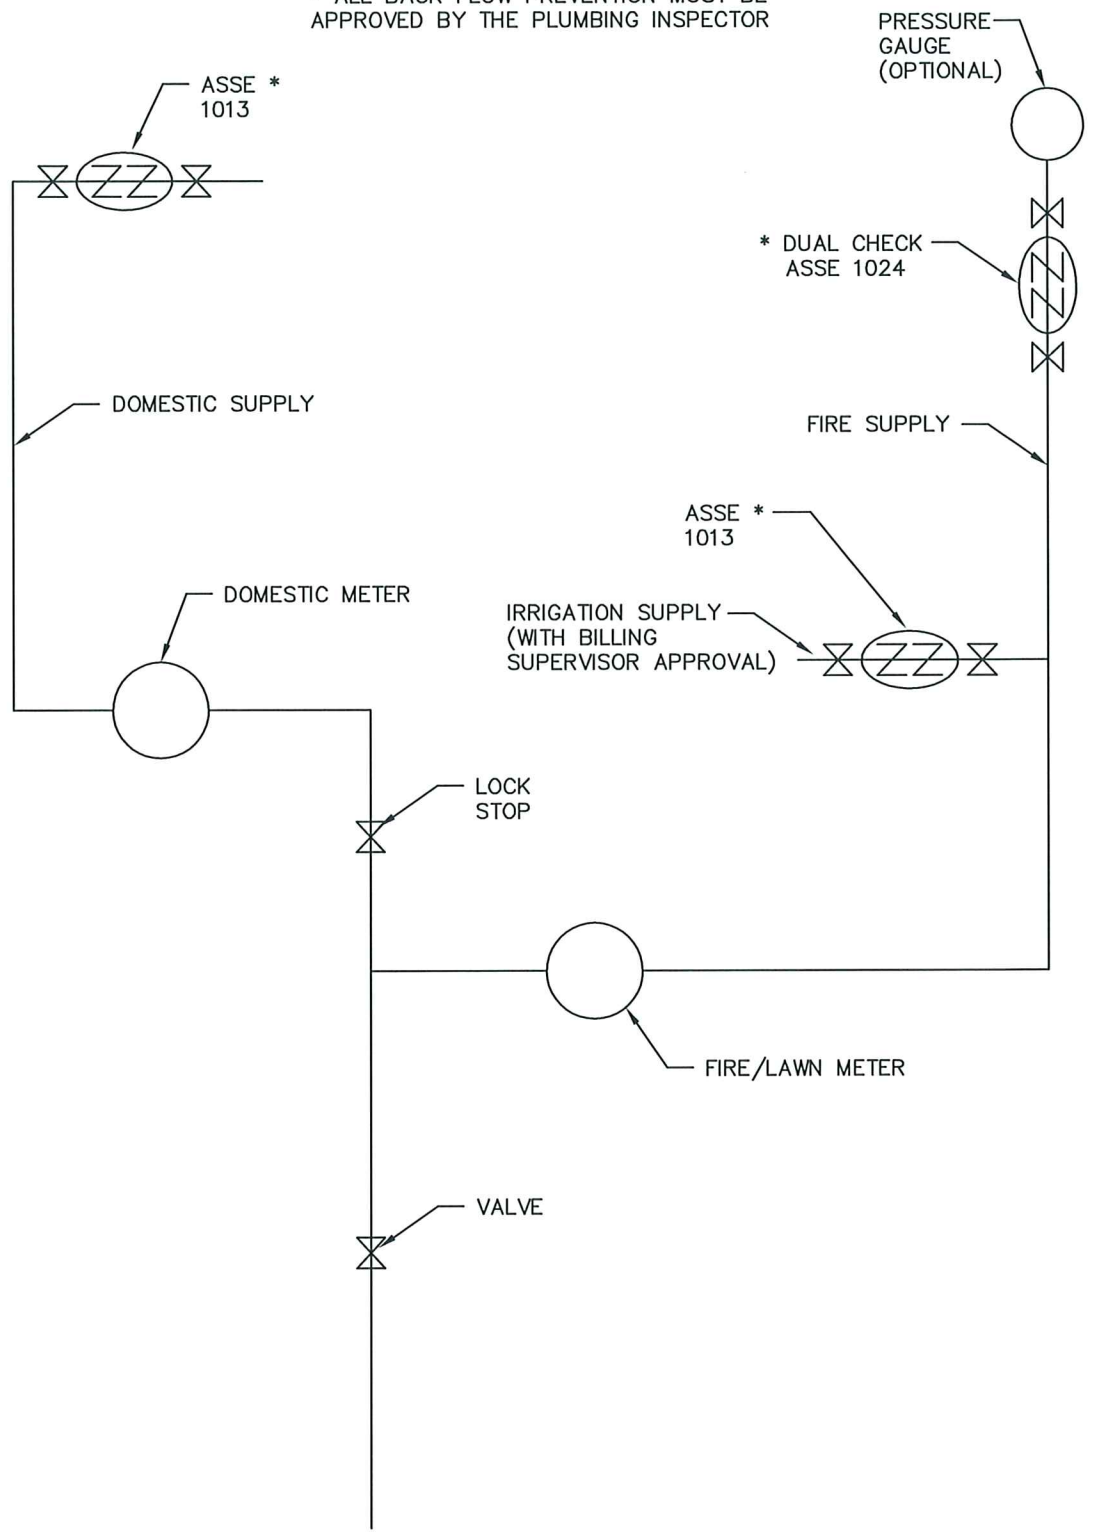

COMMERCIAL MULTIPLE METERS

CITY OF NEWARK, OHIO
DIVISION OF ENGINEERING

STANDARD DRAWING 800-WS-4A

C.M.M. (Domestic/ Fire/ Irrigation)

4-04 KELLEY
REVISED
01-05 KELLEY
4-06 KELLEY