


ALL PIPE TO BE
DUCTILE IRON CLASS 52
W/ CAST IRON OR

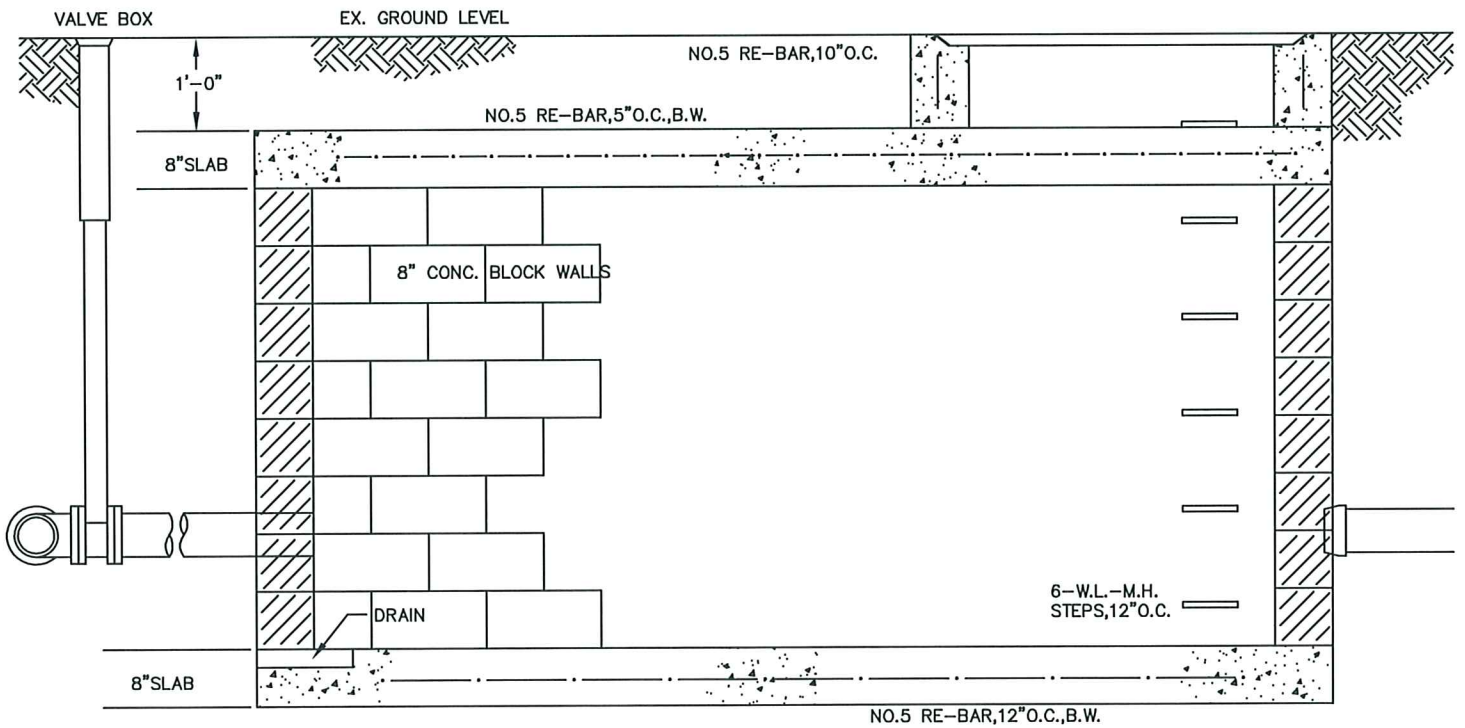

- * REF. DRAWING 800-WS-5A FOR DUEL METER SETTINGS (DOMESTIC & FIRE)
- * REF. DRAWING 800-WS-5 FOR STANDARD METER SETTING (1 1/2 & ABOVE)

5-06
KELLEY

CITY OF NEWARK, OHIO
DIVISION OF ENGINEERING

STANDARD DRAWING 800-WS-6B
METER PIT-DUAL METER SETTING

REVISED
5-06 KELLEY